




**South West Elevation**

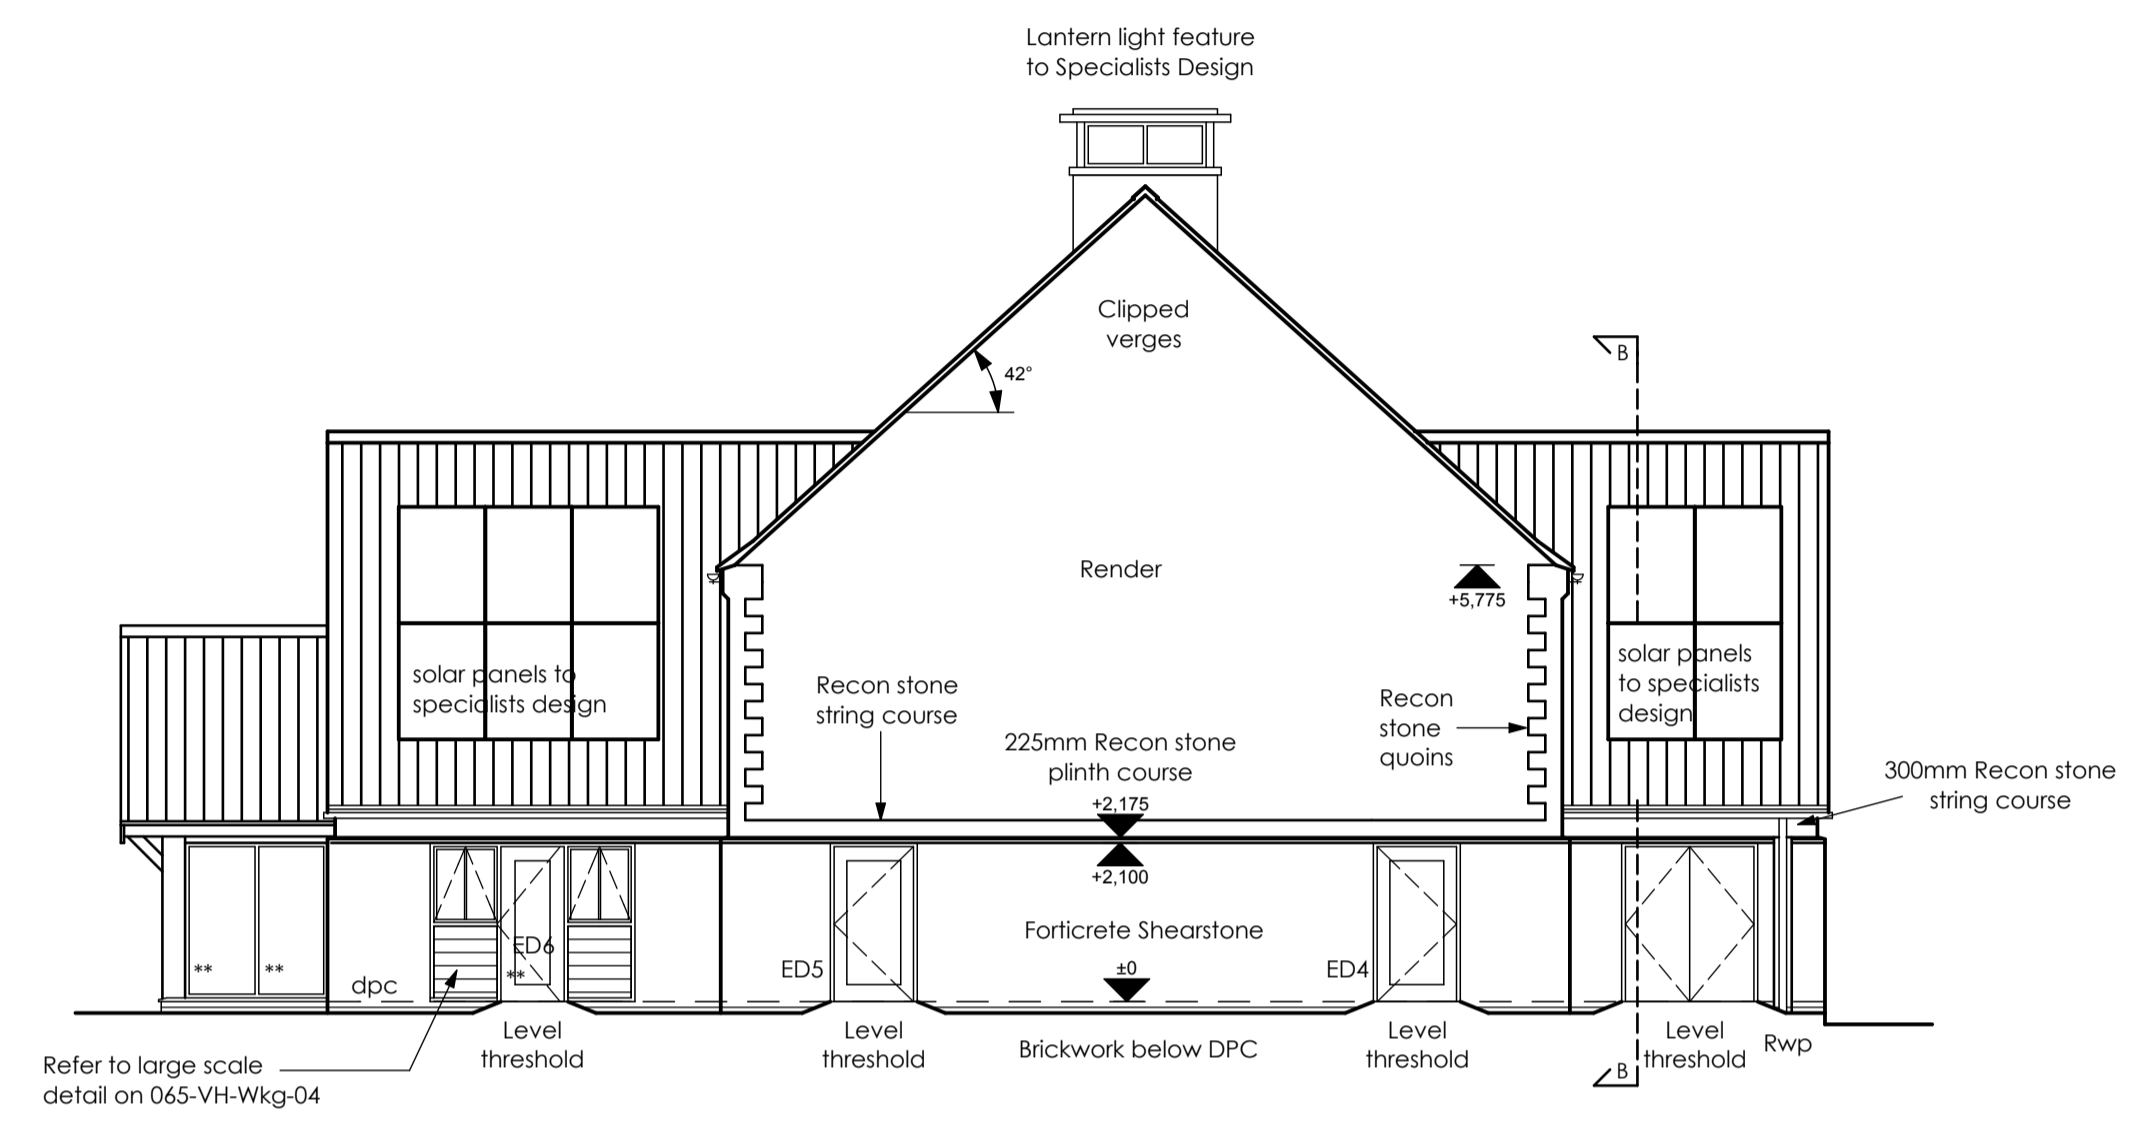

**South East Elevation**

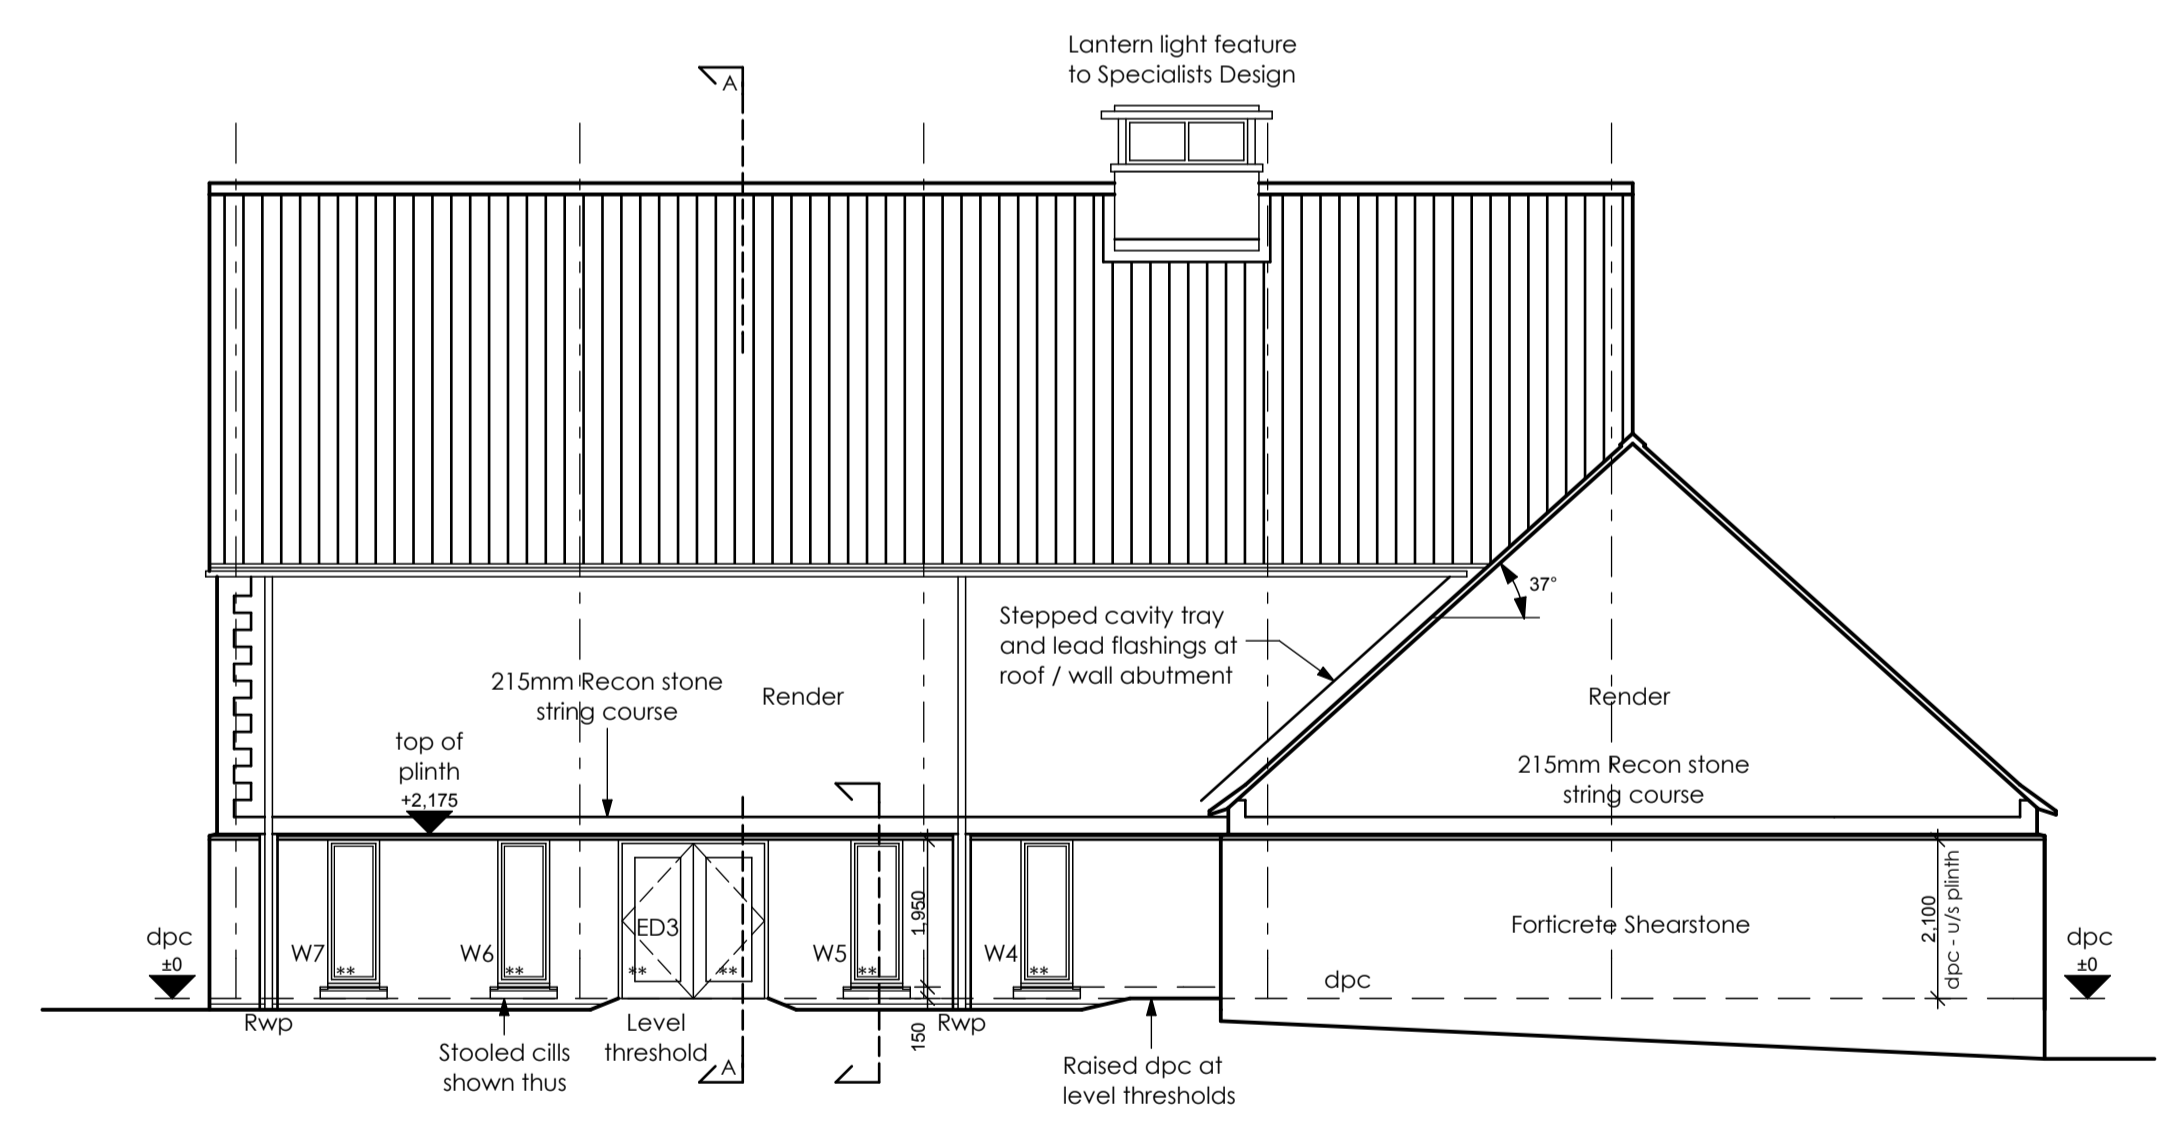

**North East Elevation**

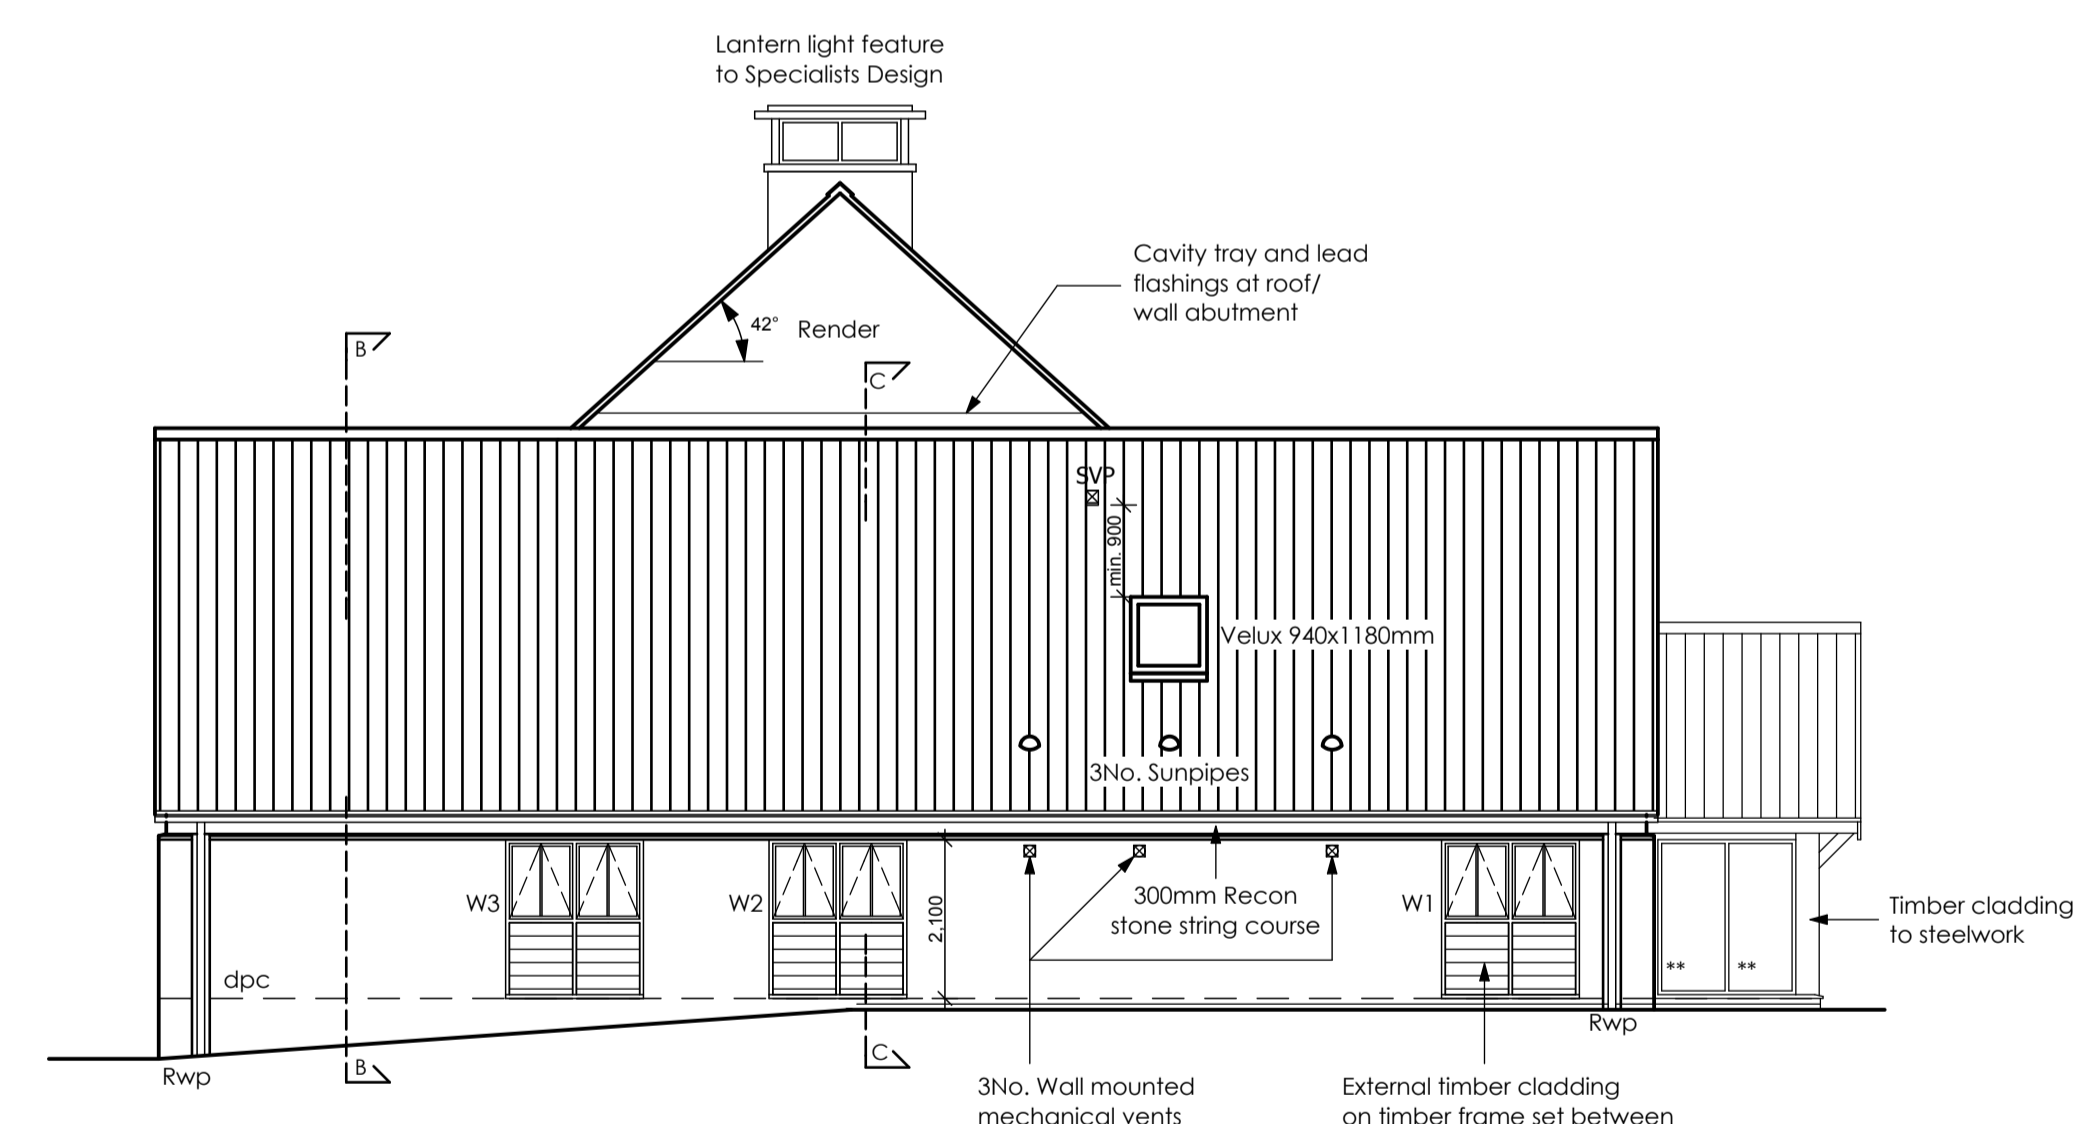

**North West Elevation**

ISSUED FOR TENDER

**CHARLES CHURCH**  
Charles Church Developments Limited



THE PADDOCKS,  
COX'S LANE, ENSTONE

VILLAGE HALL  
ELEVATIONS

PAPER SIZE: A1	Date: April 2012
	Scale: 1:100

Drawing No: 065 - VH - WKG_03	Rev: T2
----------------------------------	------------