


Ground Floor Plan Enstone Parish Hall

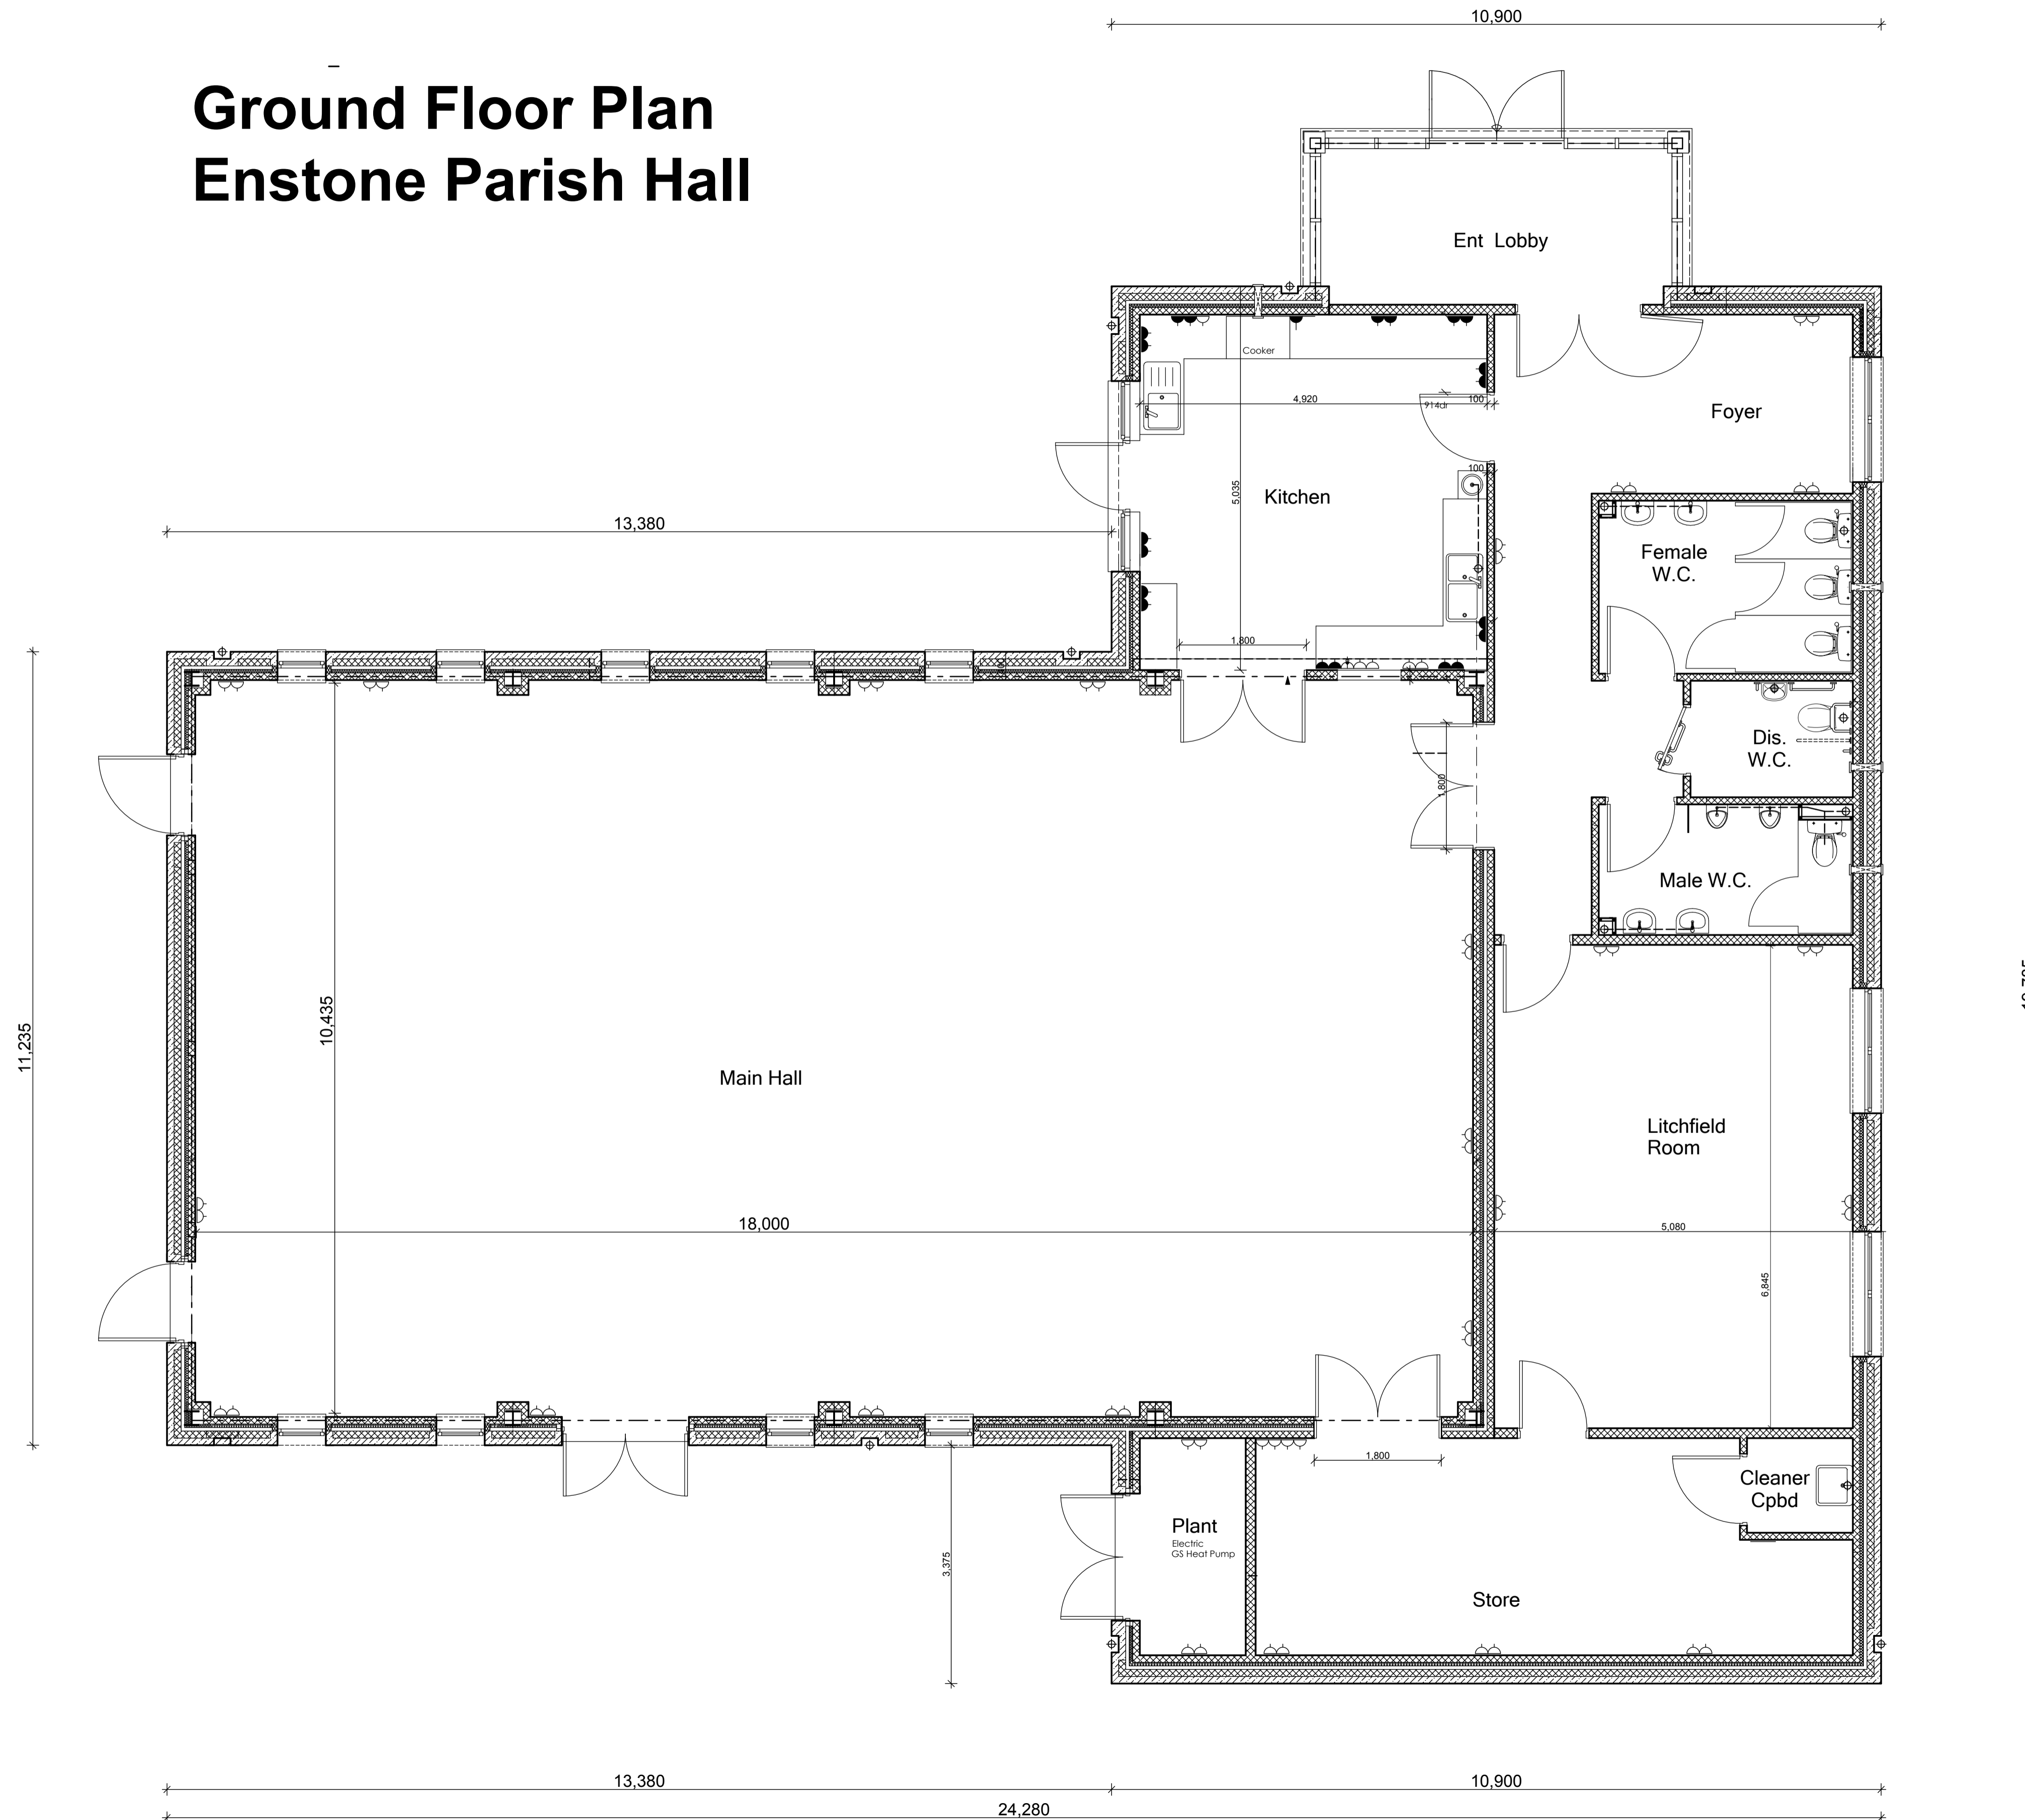

| | |
|--------------------------------------|---------------------------------|
| THE PADDOCKS, COX'S LANE, ENSTONE | |
| ENSTONE PARISH HALL GF PLAN | |
| PAPER SIZE: A1 | Date: April 2012 Scale: 1:50 |
| Drawing No: 065 - VH - WKG_02 | Rev: T3 |